



KÓTY NIVELETY:	165,720	165,750	167,436	169,473	169,586	168,947	166,766	166,653	166,840
KÓTY TERÉNU:	165,732	165,803	165,853	161,261	160,369	161,226	165,731	165,764	166,840
STANIČENÍ:	-37,846	-28,131	0,000	50,000	64,800	100,000	143,258	150,000	190,682
km			0,00	0,05	0,10	0,15			

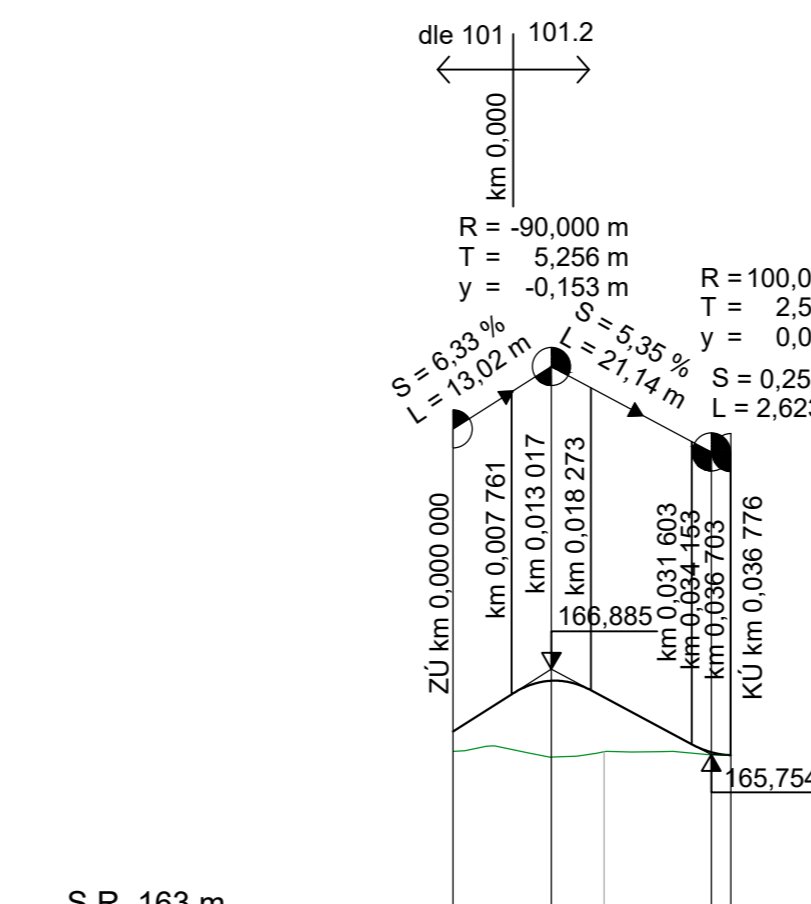

KÓTY NIVELETY:	166,061	166,732	166,511	165,787	165,748
KÓTY TERÉNU:	165,799	165,723	165,791	164,754	165,748
STANIČENÍ:	0,000	13,017	20,000	34,153	36,776
km	0,00				

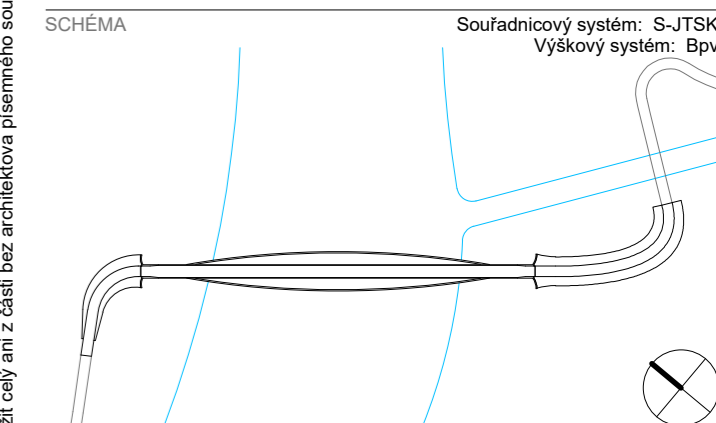

ZHOTOVITEL ČÁSTI
VALBEK, spol. s r.o.
V Olšínách 2300/75, 100 00 Praha 10 - Strašnice

VYPRACOVAL
Libor Kábrt

ZODPOVĚDNÝ PROJEKTANT
Ing. Martin Máša

STUPEŇ
DUR (čistopis)

DATUM
9/20

ČÁST / OBJEKT
Dokumentace objektů / SO 101-102

PŘÍLOHA / VÝKRES
Podélné profily

MĚŘÍTKO
1:1000/1:100

SOUBOR / CAD REFERENCE
101_102_podelne_profily.dwg

ČÍSLO
D.2.3