

270

315
N+4

316
N+4

331
Ns

šl. cesta Trstín - Vrbové

332
N

317
N+4

333
N

318
N+4

334
Ns

319
N+4

335
N

320
N+4

336
N

321
N+4

337
Ns

322
N

338
V(II)

323
RV(I)

č. 202-203

324
N

339
Ns+4

Prekážka

Pätka

Kábelkút

Zábrehie

Vrchy

vedenie 22kV

Staré pasienky




V424
Situčná mapa
p.b. 315 - 324

Mierka 1:10000
35-31-23

List 19

2101

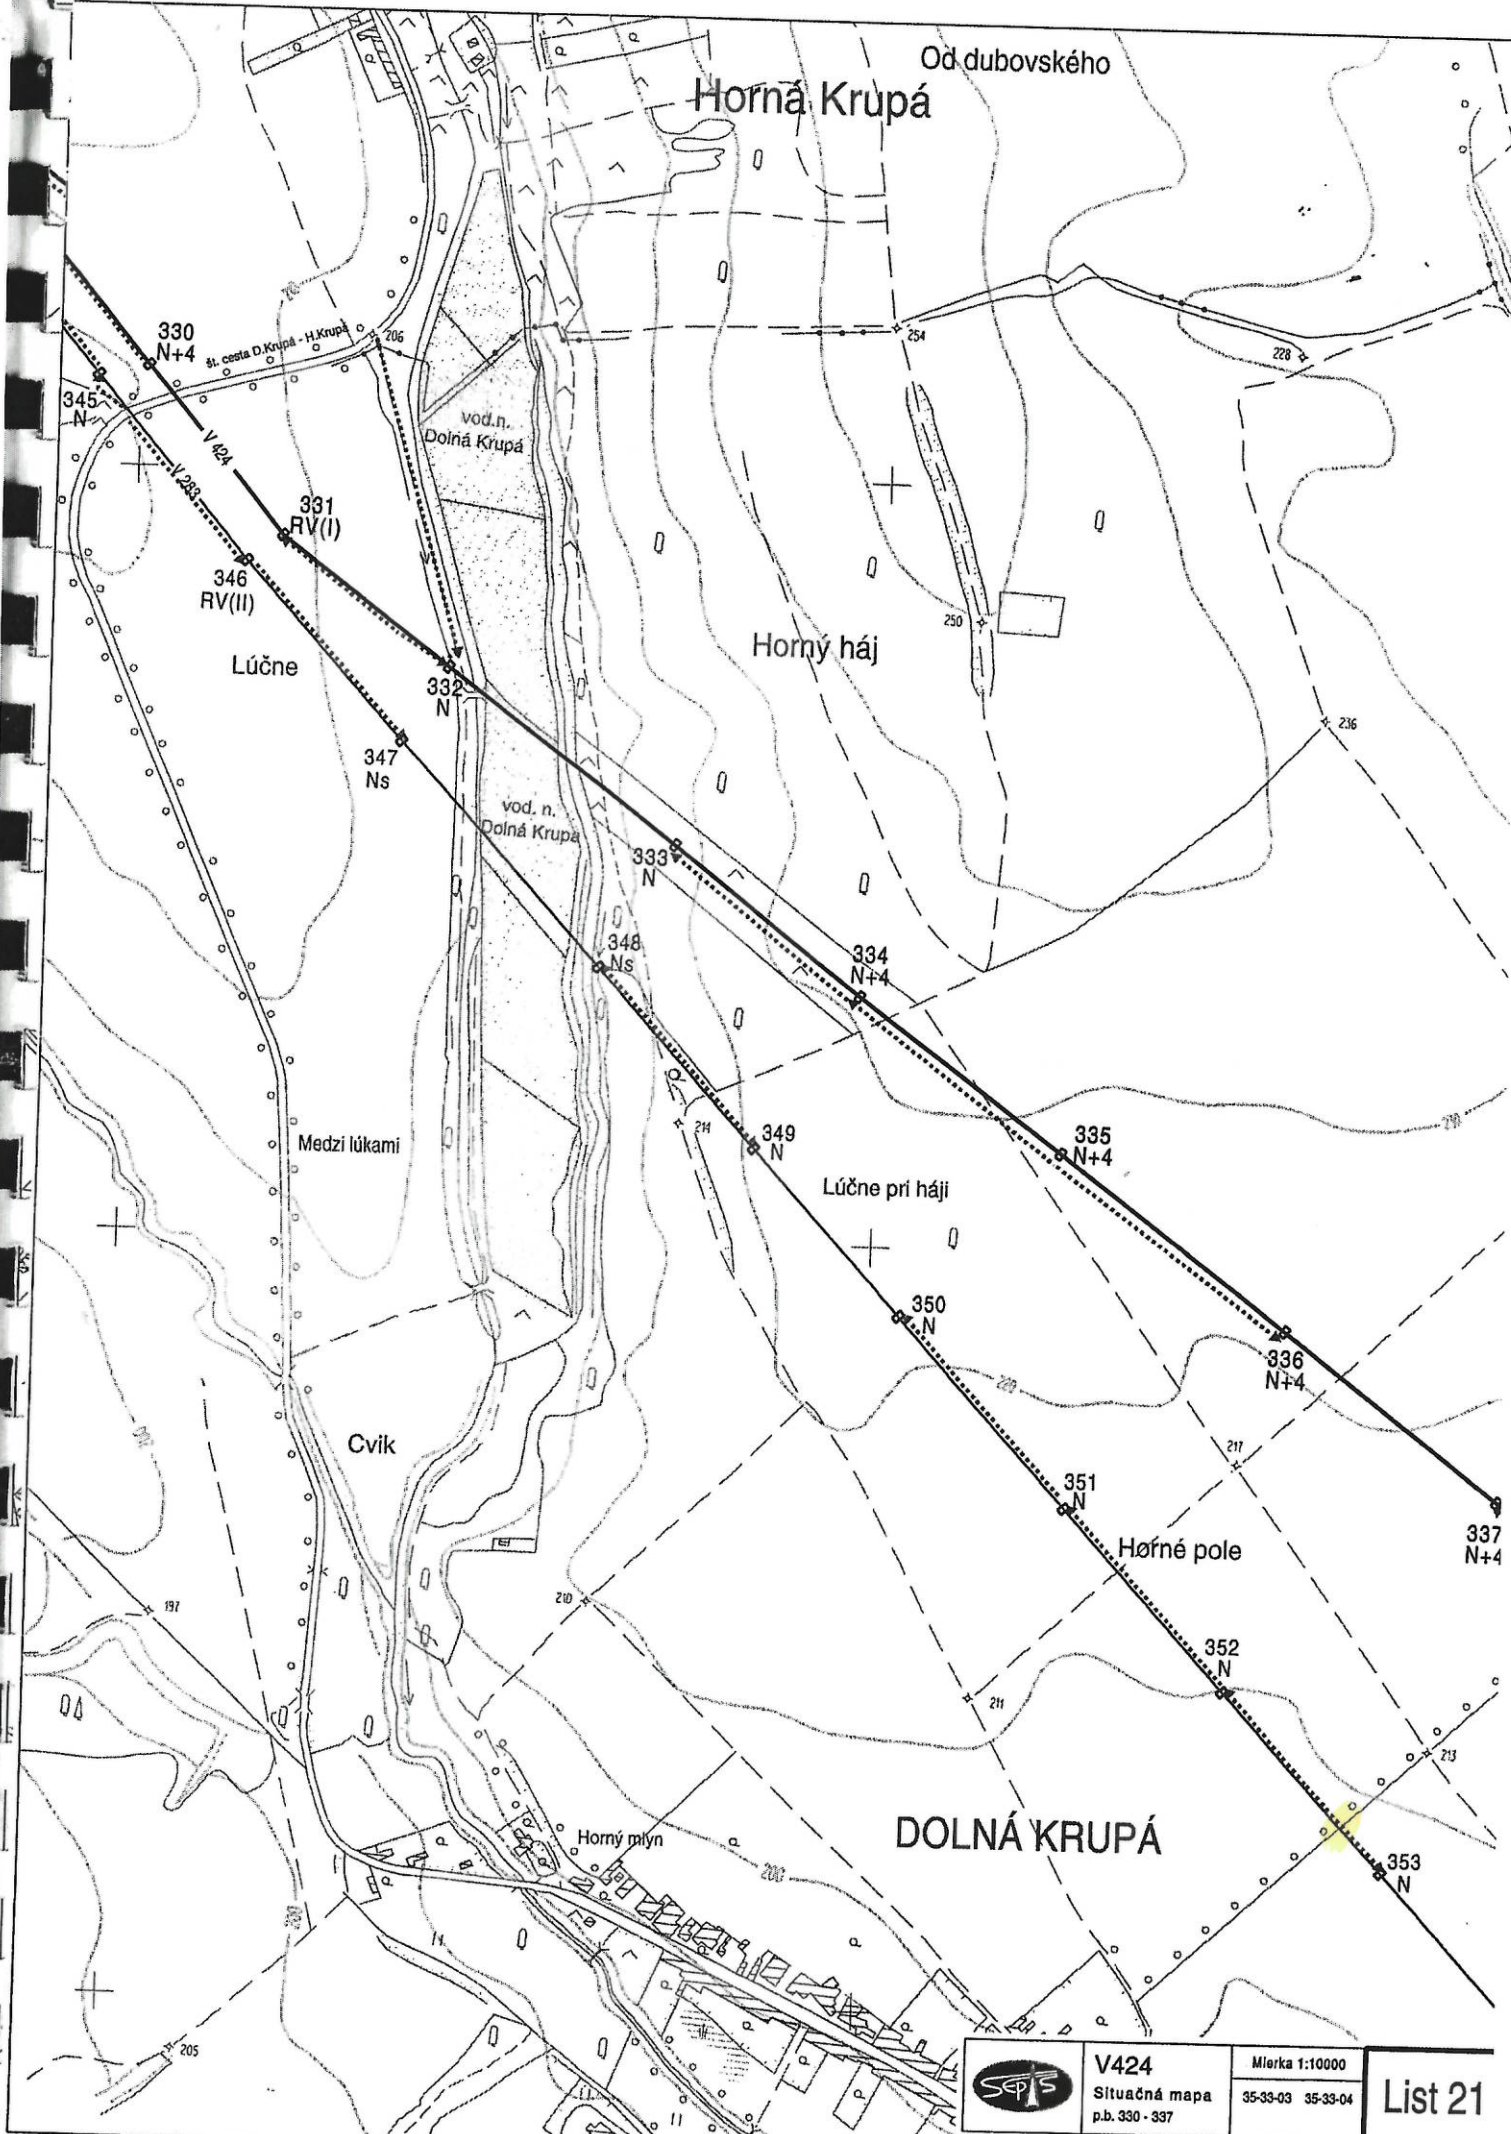


V424
Situčná mapa
p.b. 330 - 337


Mierka 1:10000
35-33-03 35-33-04

List 21


270.

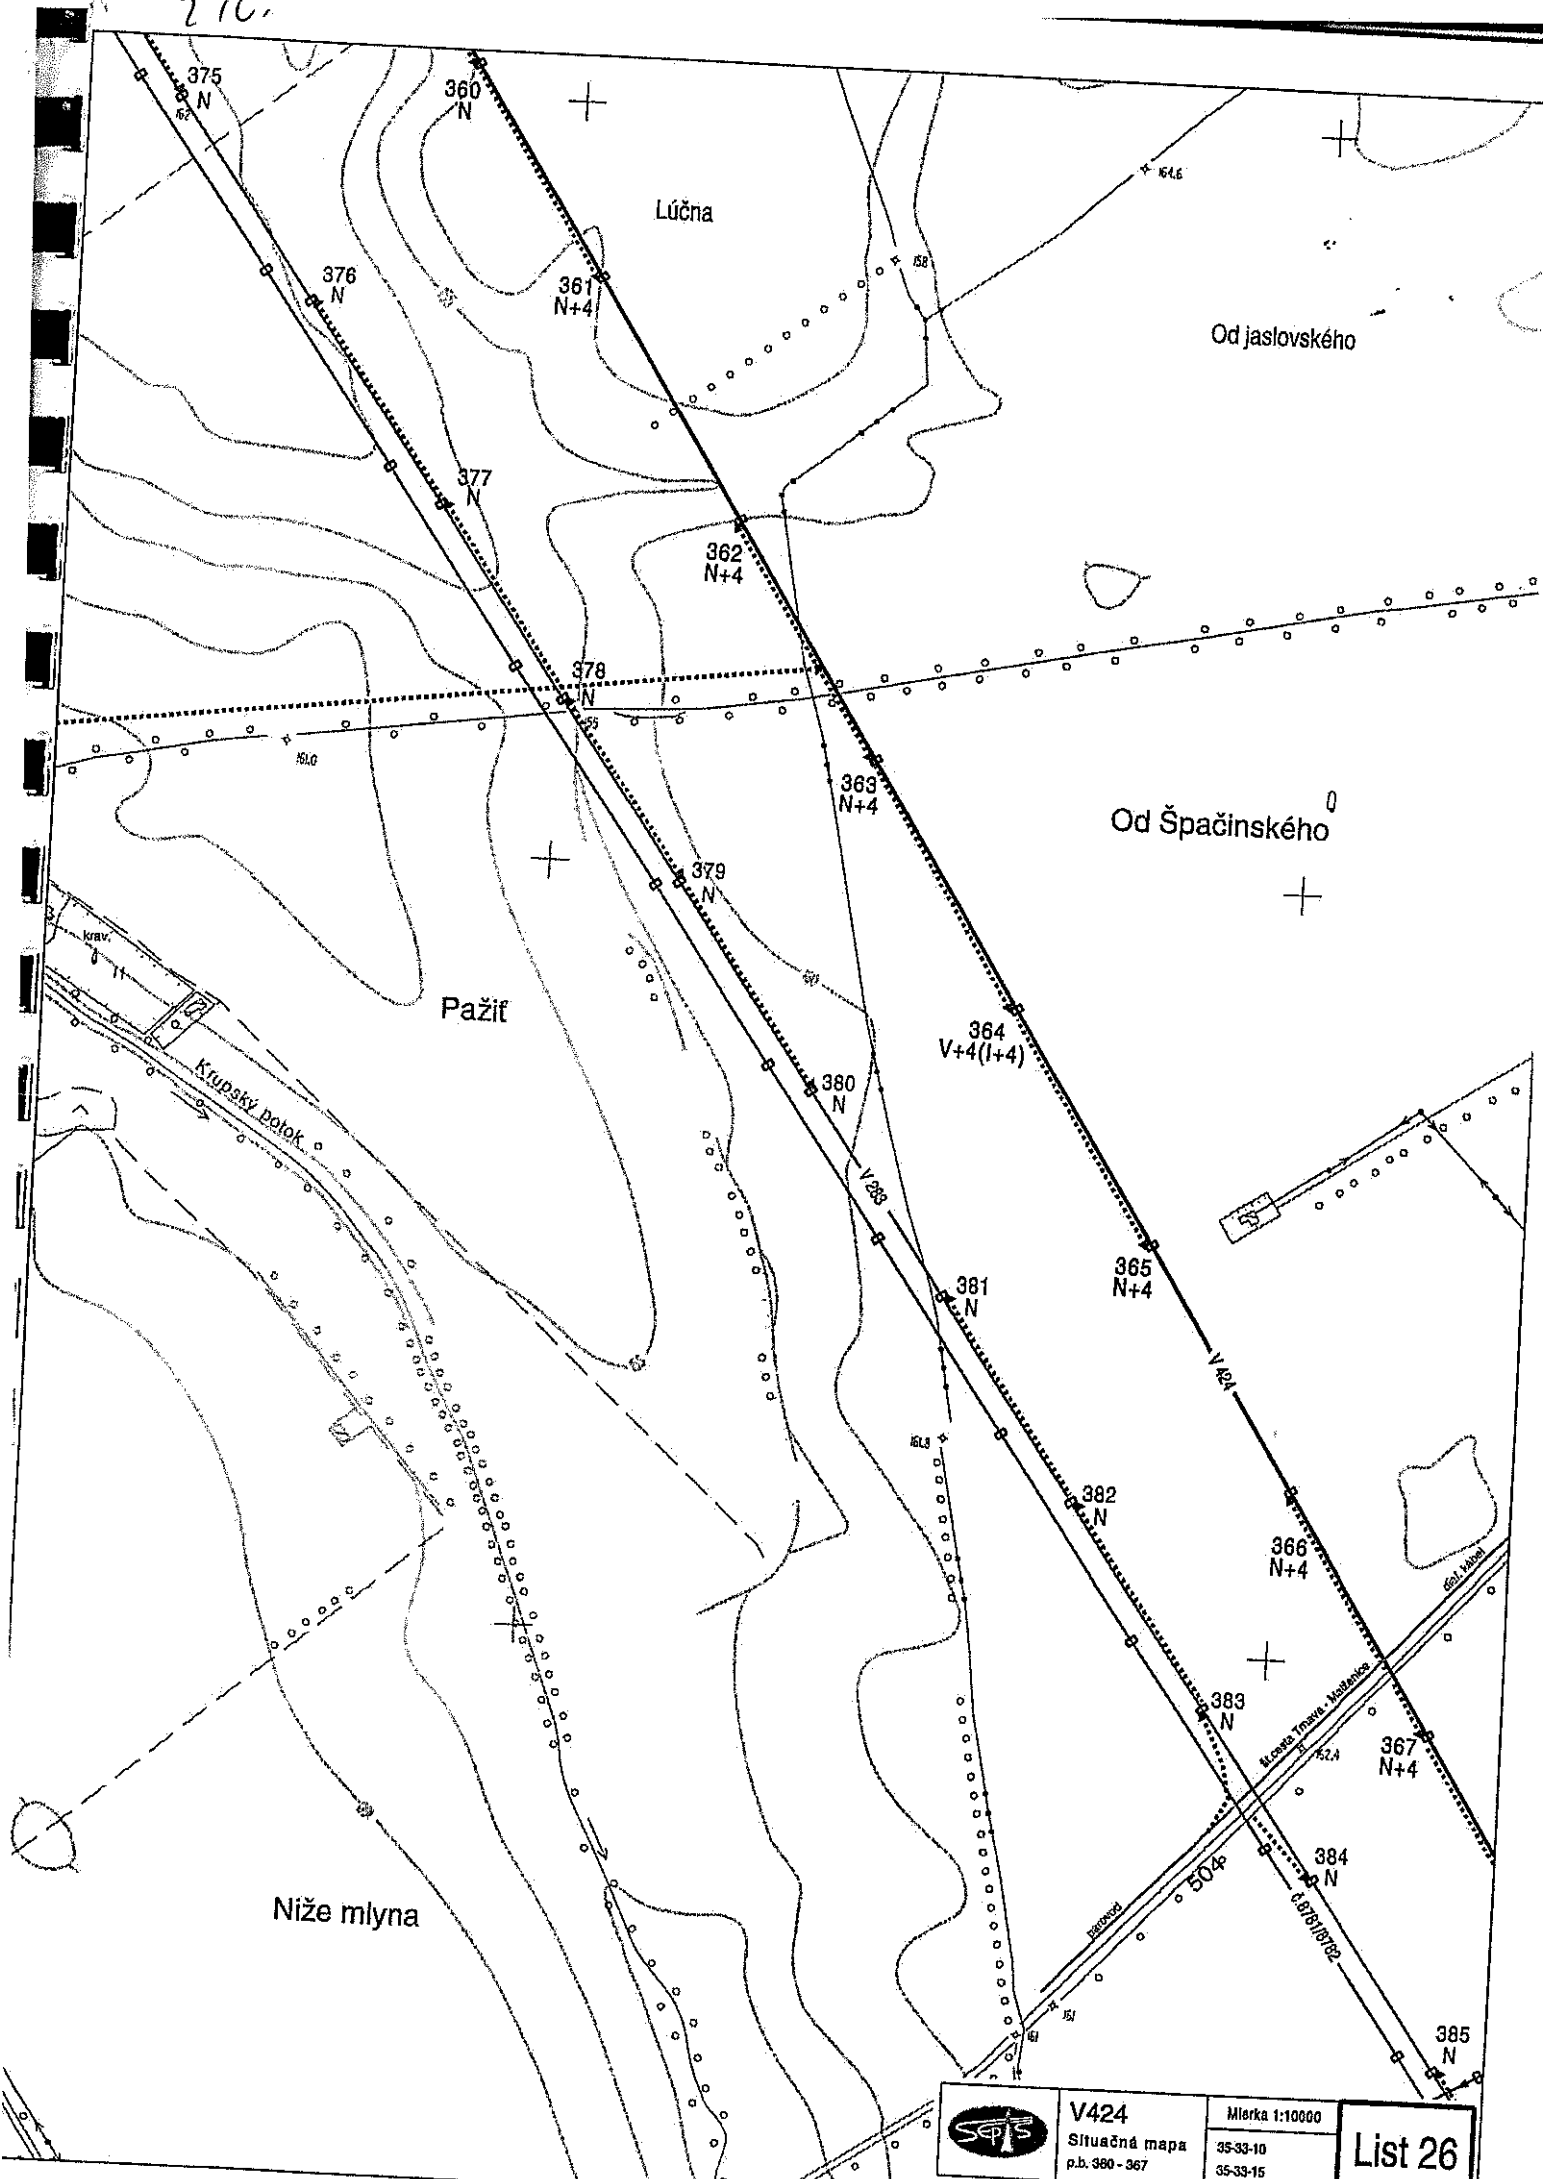

Technická spolupráca: **sféra**, a. s., grafický systém **XMatik NT**

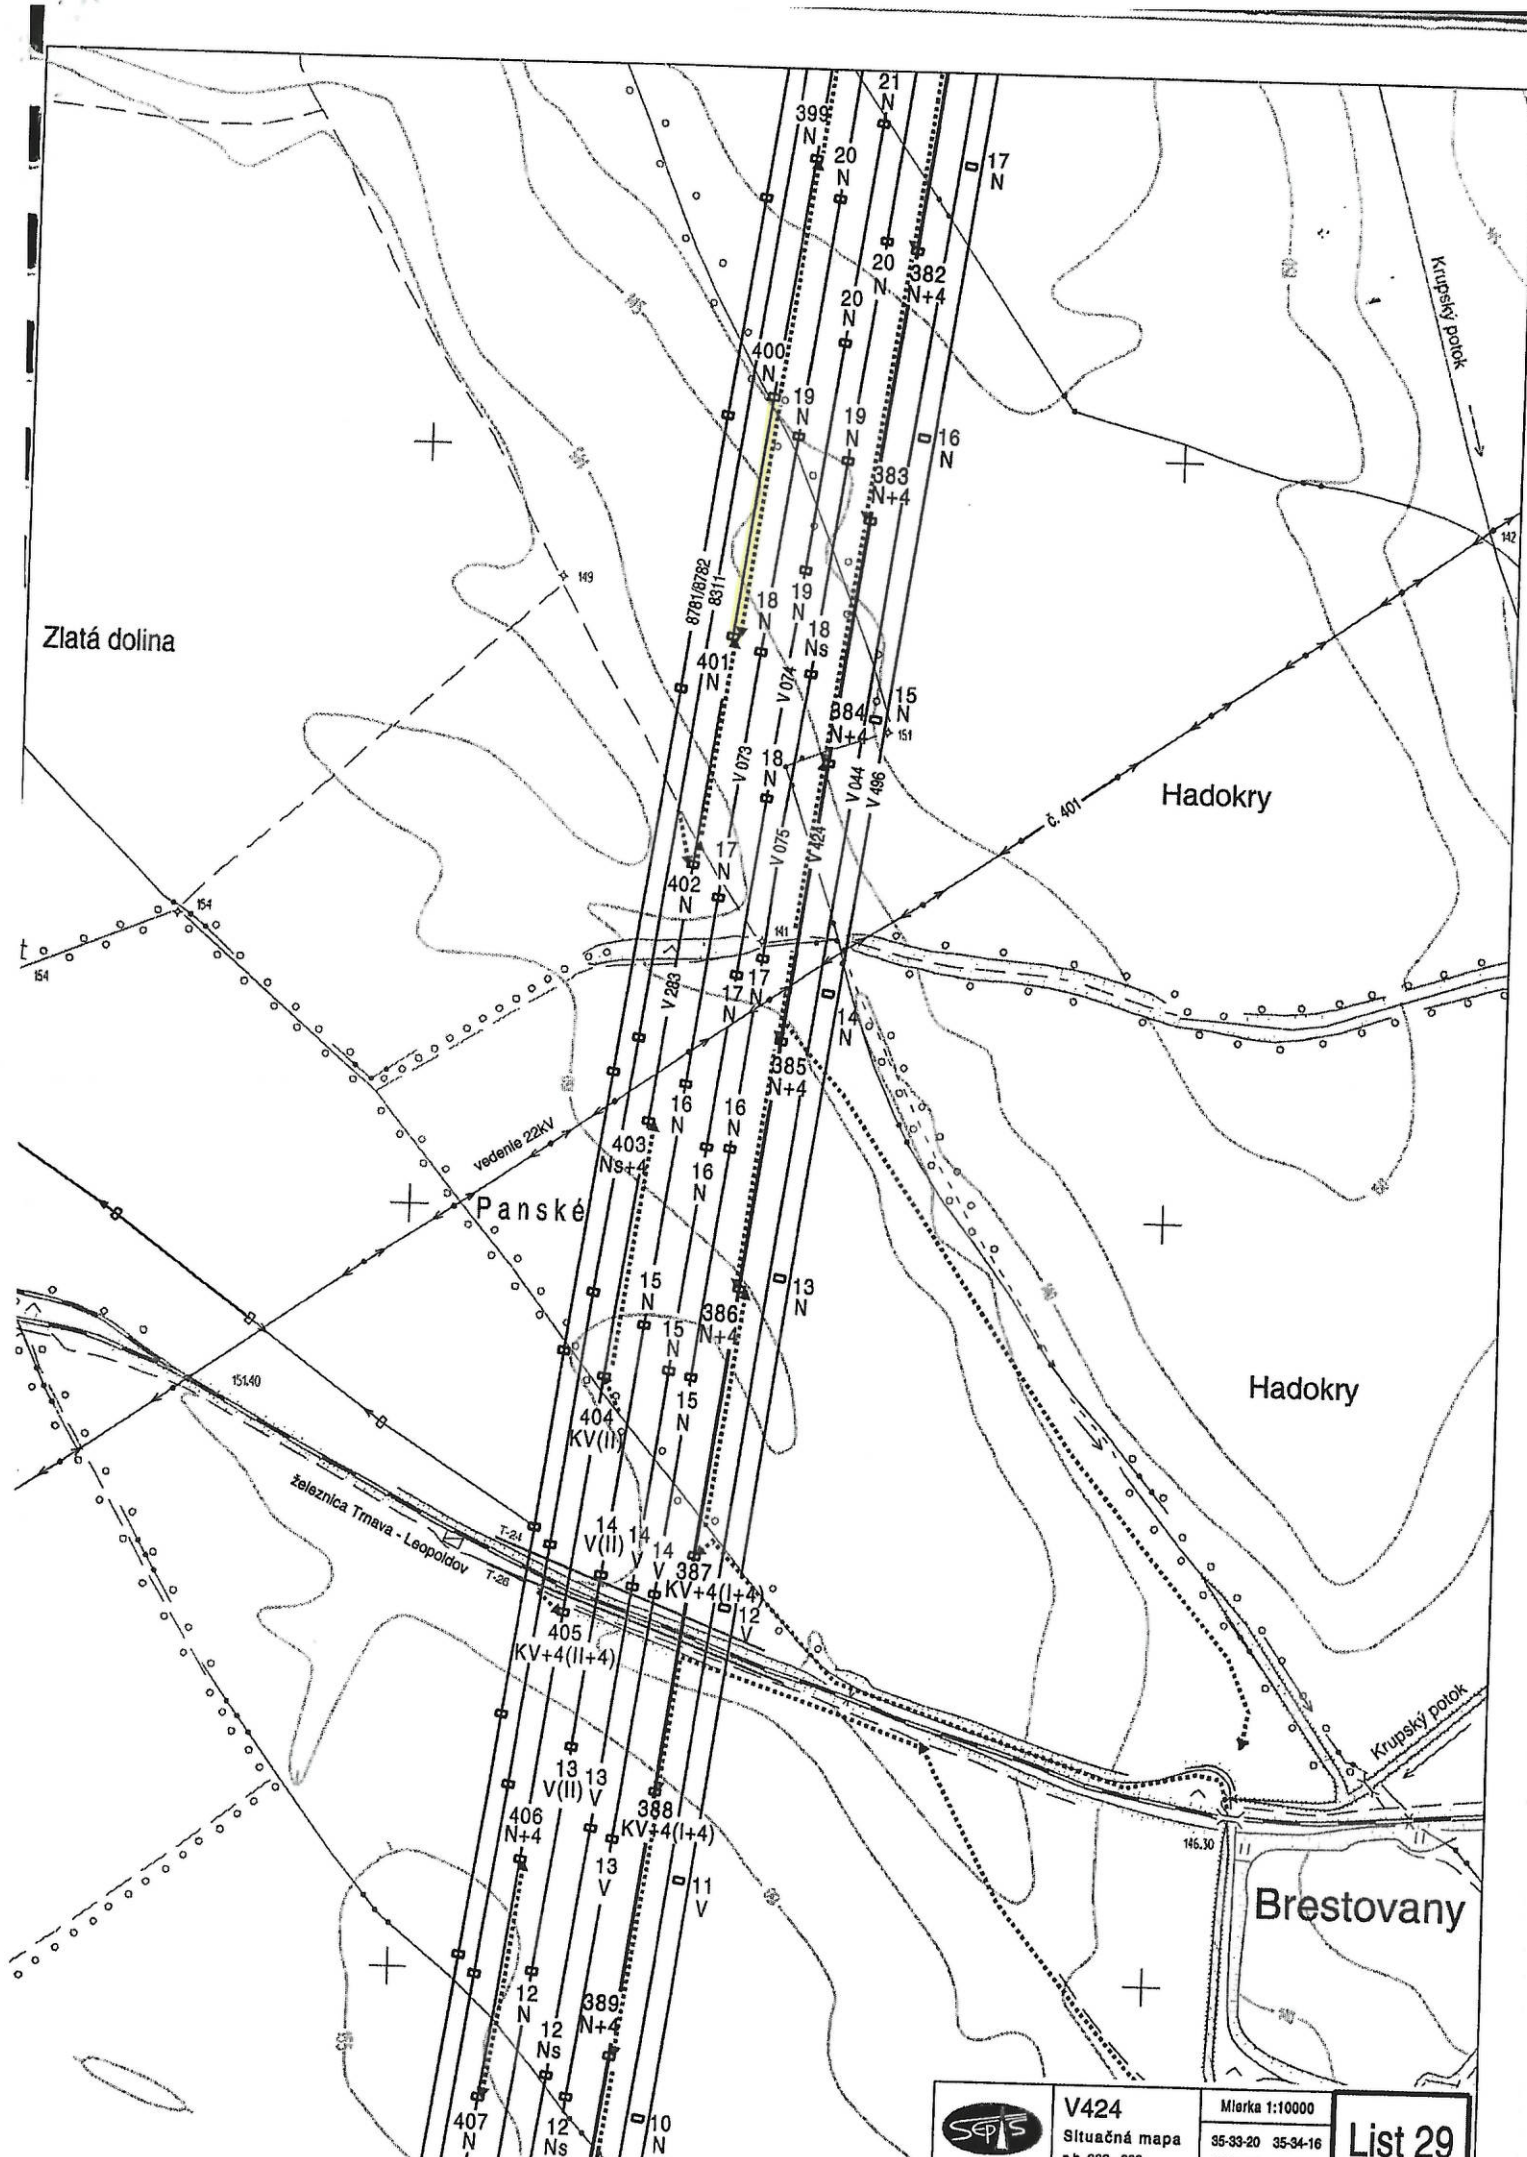

Diely

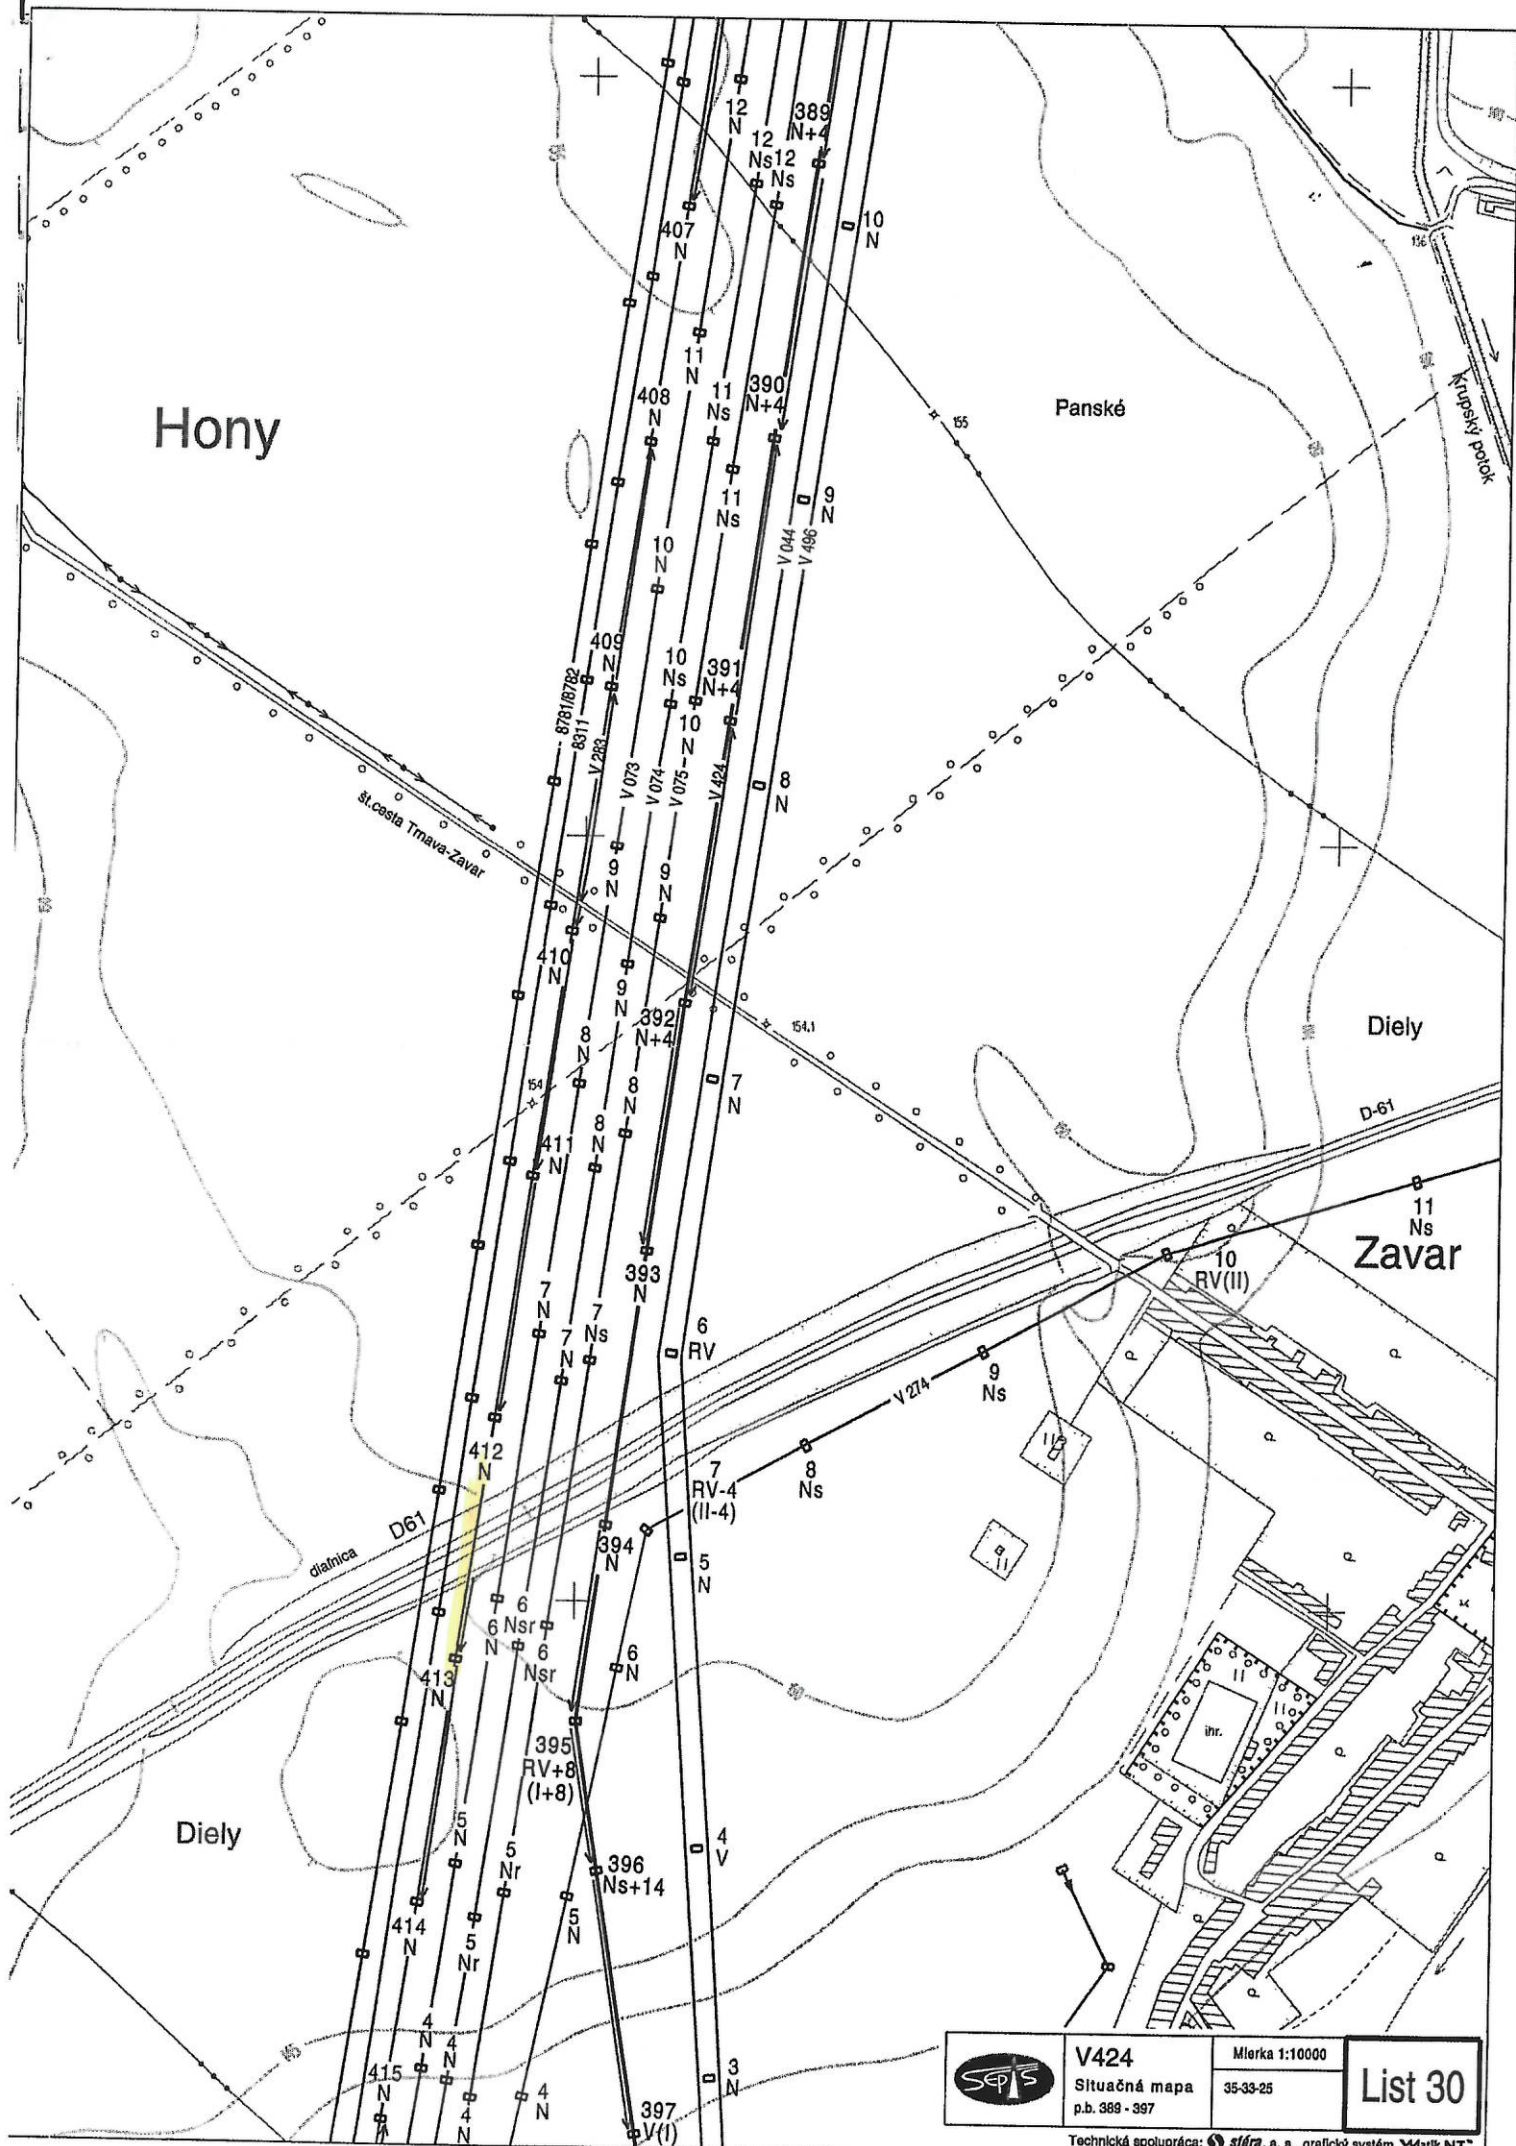

V424
Situačná mapa
p.b. 389 - 397

Mlarka 1:10000
35-33-25

List 30

Technická spolupráca: **slova**, a. s., grafický systém **Matik NT**